
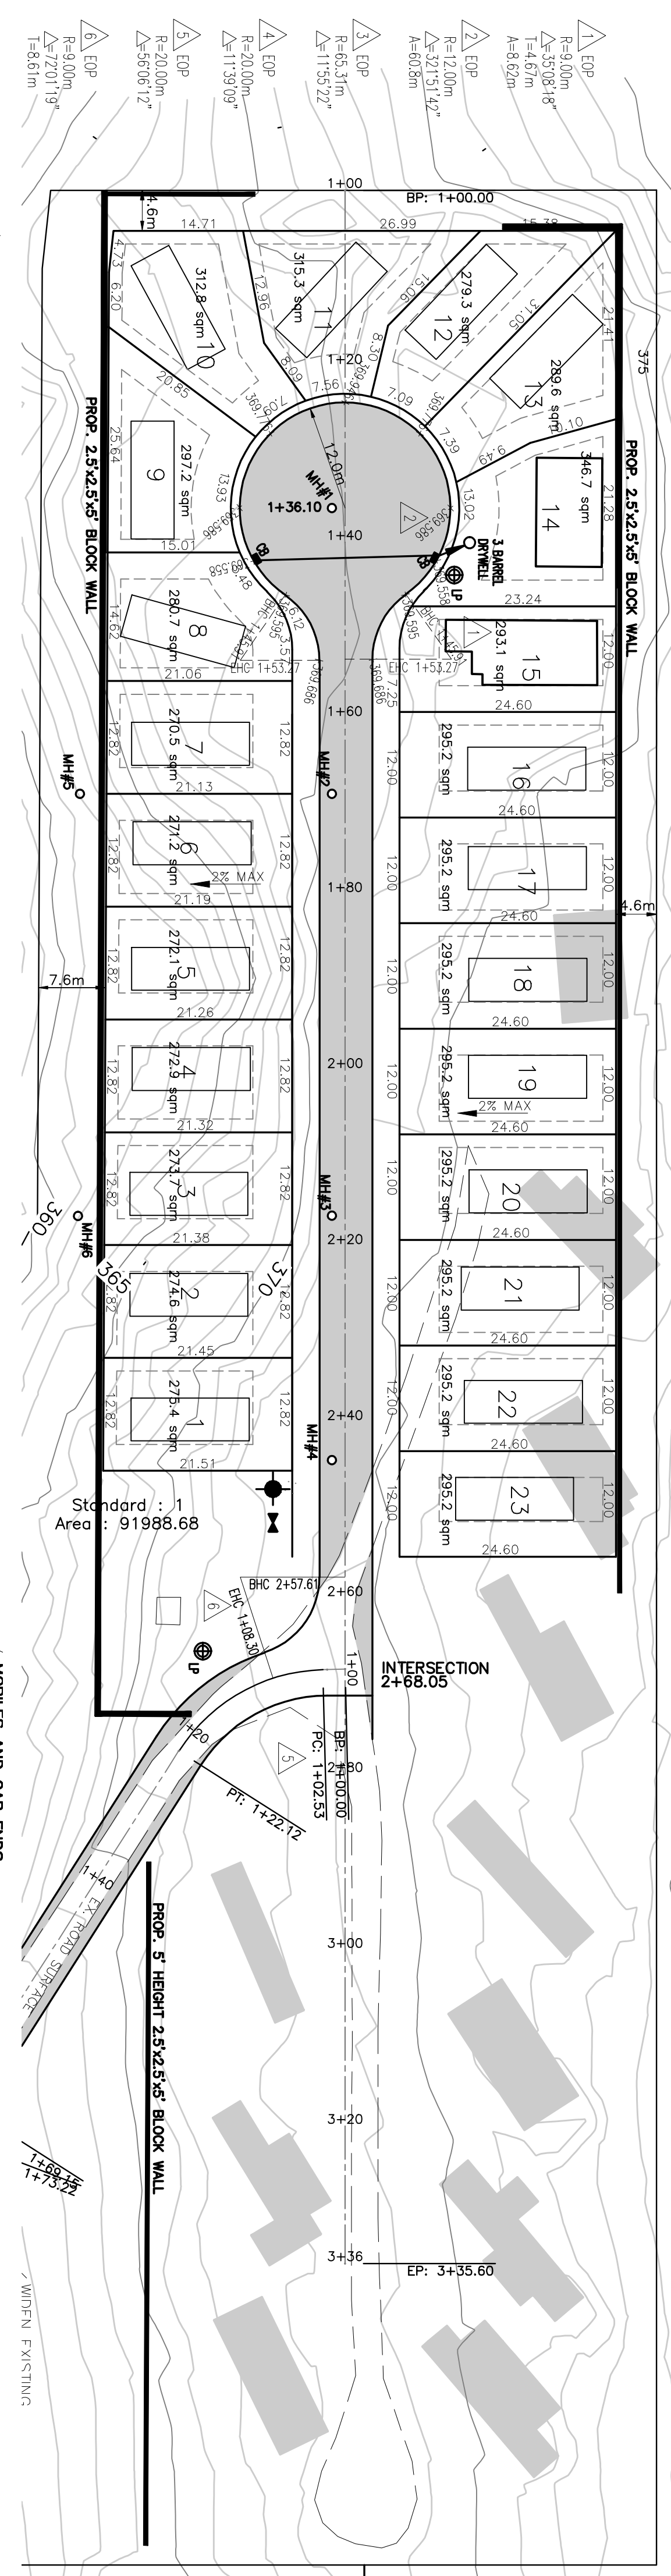


Profile View of Center Road

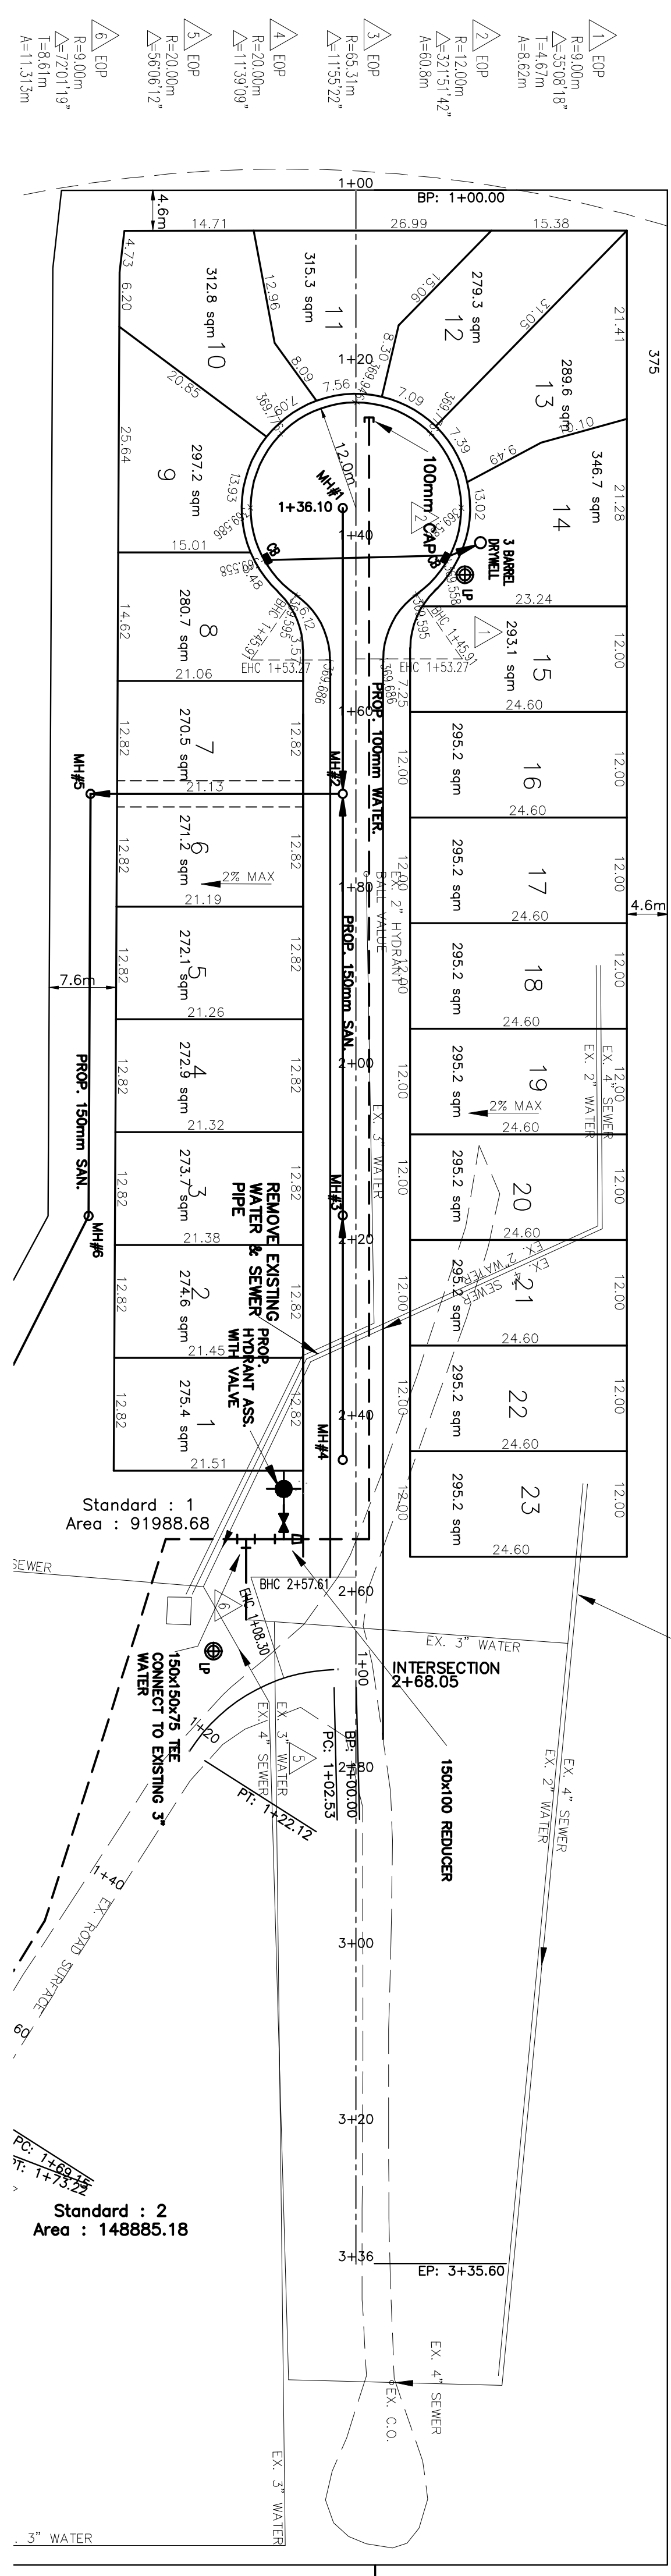

PEACH VIEW RY PARK
OK FALLS, B.C.

CENTRAL ROAD PLAN PROFILE

HORIZONTAL SCALE	VERTICAL SCALE	FIELD BOOK	DESIGN BY
1:500	1:500	DMC	DMC
DATE:	OCT 20/06	DRAWING NO.:	S151-01
PUBLIC WORKS MANAGER		SHEET NO.:	05

HILLSIDE ENGINEERING SERVICES LTD.

LAND PLANNING - ENGINEERING - WASTEWATER SYSTEMS
PERMITTING - STRUCTURAL - CIVIL - CAD
COMMERCIAL - INDUSTRIAL - RESIDENTIAL

54 NAWMIO AVENUE EAST, PENICTON, B.C. V2A 1A9
PHONE (250) 490-4155 - FAX (250) 490-4156

ISSUE	DATE	BY	DESCRIPTION
1	MAR 23/07	DMC	PRELIMINARY LAYOUT
2	JULY 5/07	DMC	SUBMIT FOR PERMIT