


Profile View of Entrance Road

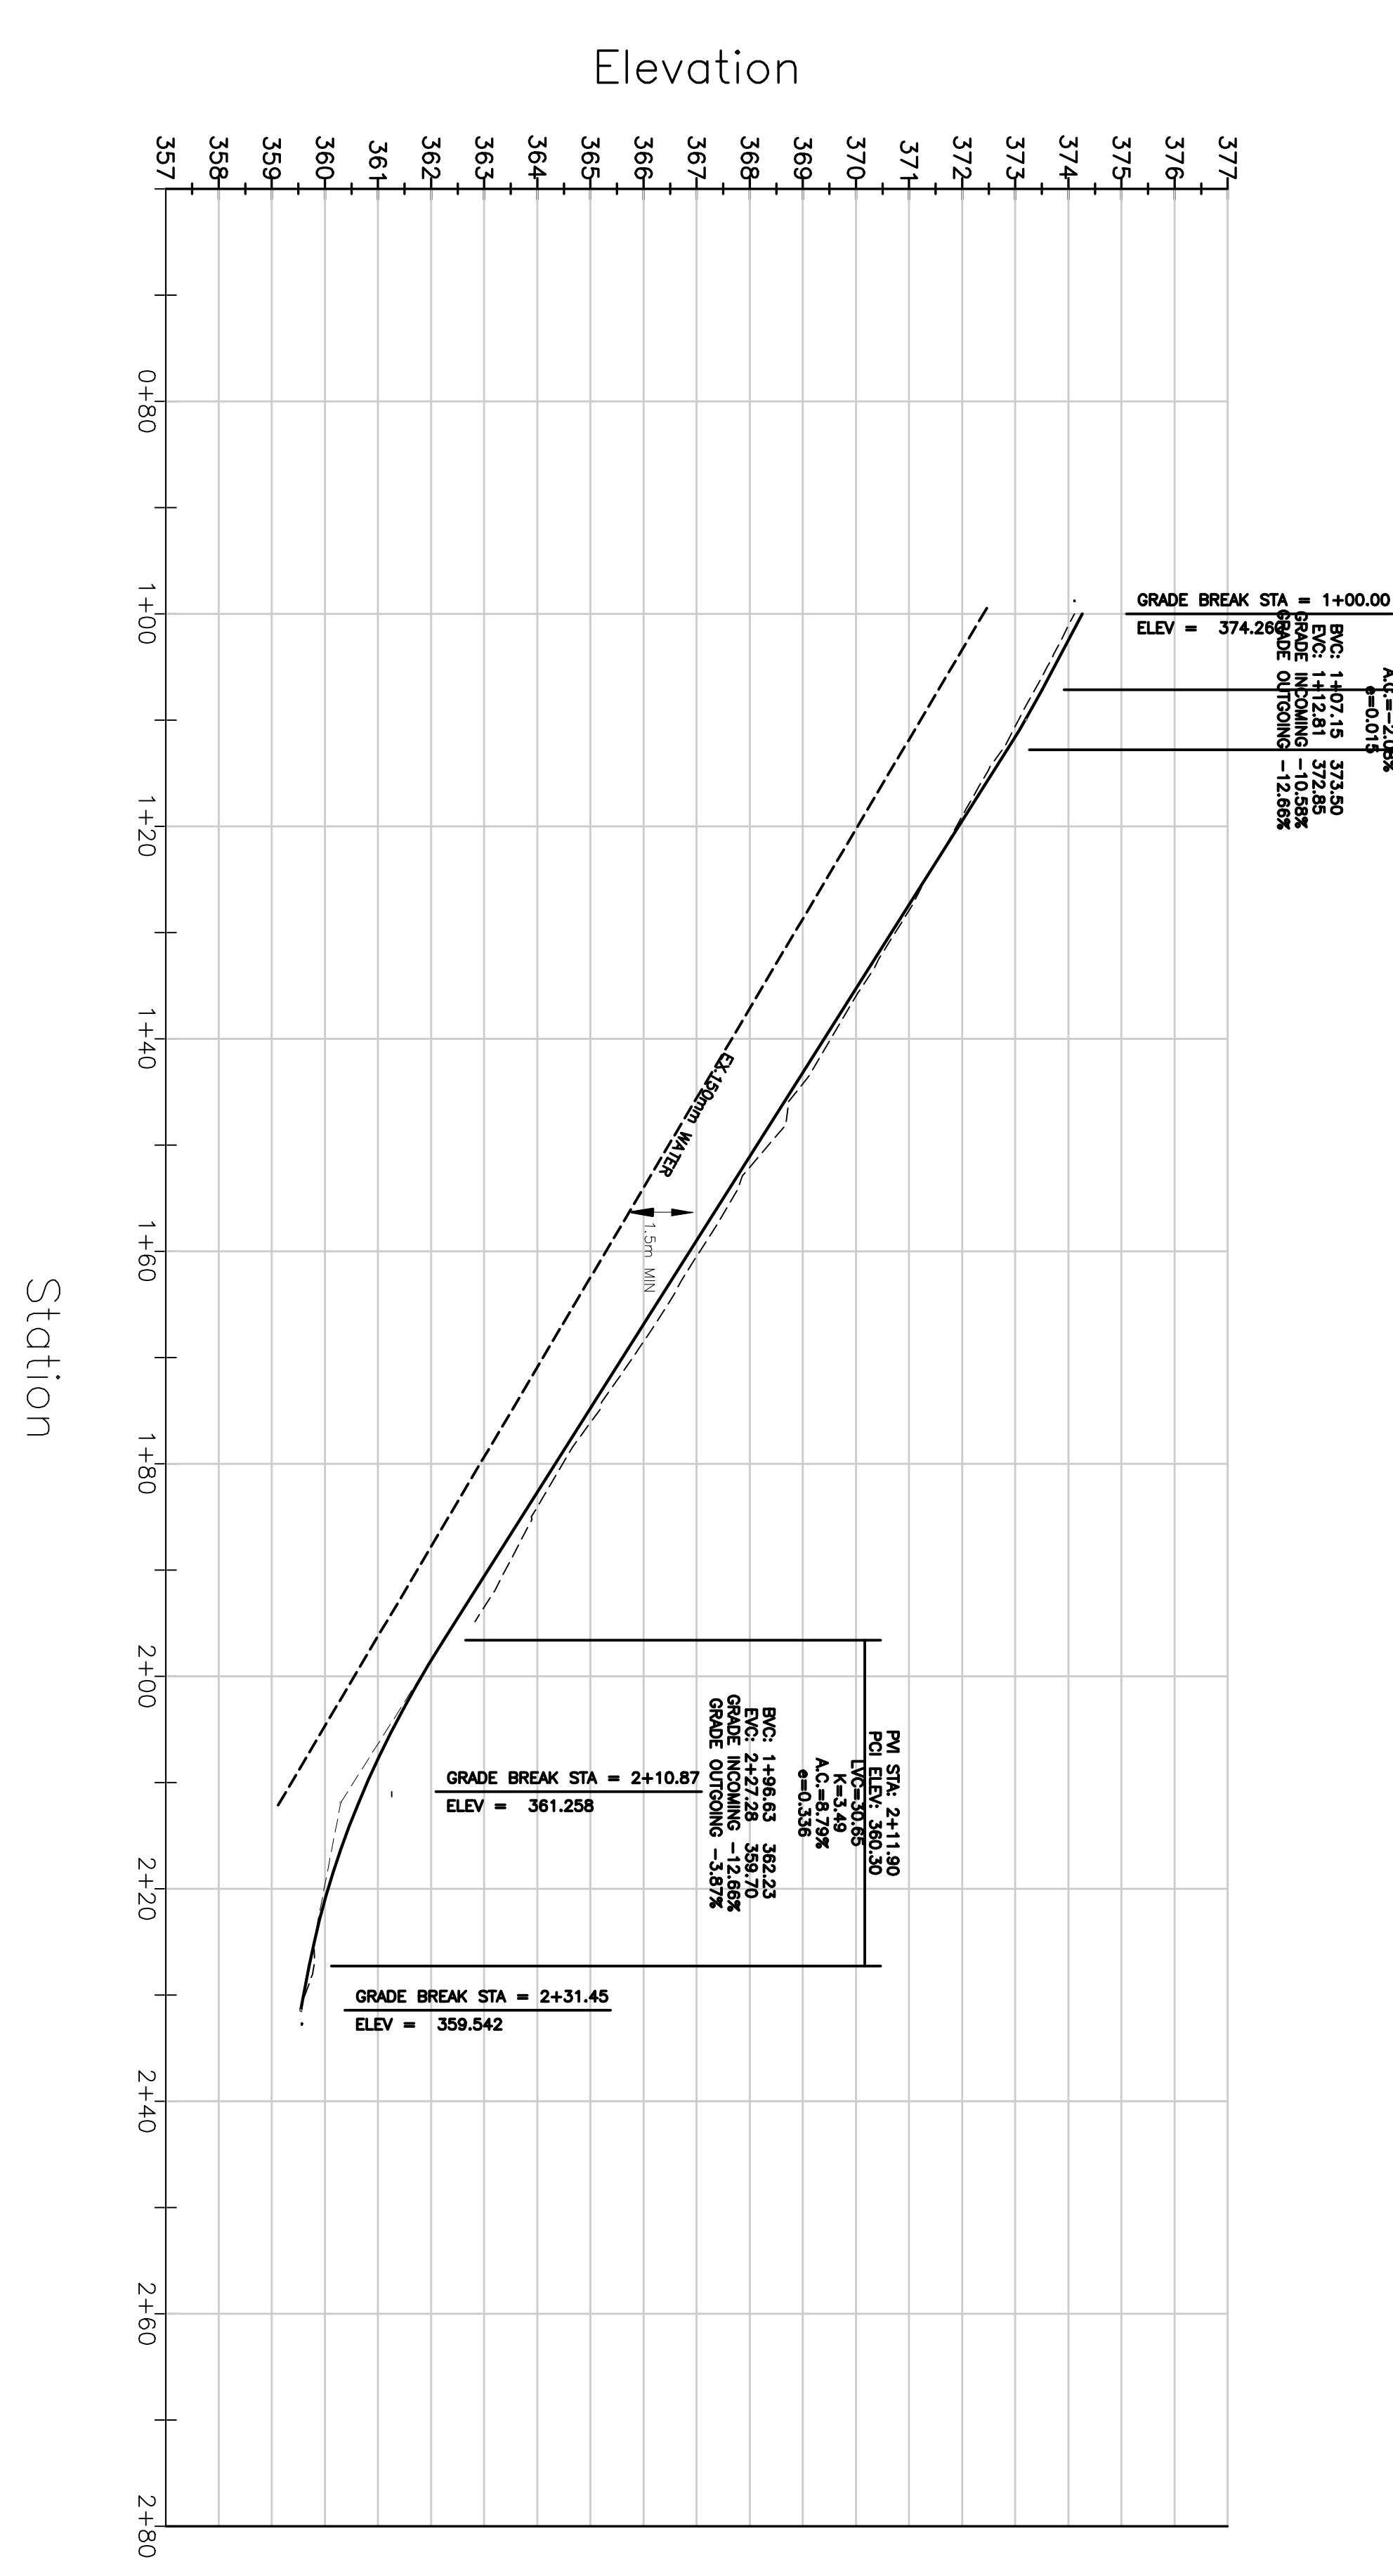

ISSUE	DATE	BY	DESCRIPTION
1	MAR 23/07	DMC	PRELIMINARY LAYOUT
2	AUG 5/07	DMC	SUBMIT FOR PERMIT

HILLSIDE ENGINEERING SERVICES LTD.

LAND PLANNING - ENGINEERING - WASTEWATER SYSTEMS
 PERMITTING - STRUCTURAL - CIVIL - CAD
 COMMERCIAL - INDUSTRIAL - RESIDENTIAL

54 NANAIMO AVENUE EAST, PENICOTON, B.C. V2A 1L9
 PHONE (250) 490-4155 - FAX (250) 490-4156

PEACH VIEW RV PARK
OK FALLS, B.C.

MAIN ENTRANCE PLAN PROFILE			
HORIZONTAL SCALE	VERTICAL SCALE	FIELD BOOK	DESIGN DRAWN BY
1:500		DMC	DMC
DATE:		OCT 20/06	
DRAWING NO.:		5151-01	
SHEET NO.:		04	