
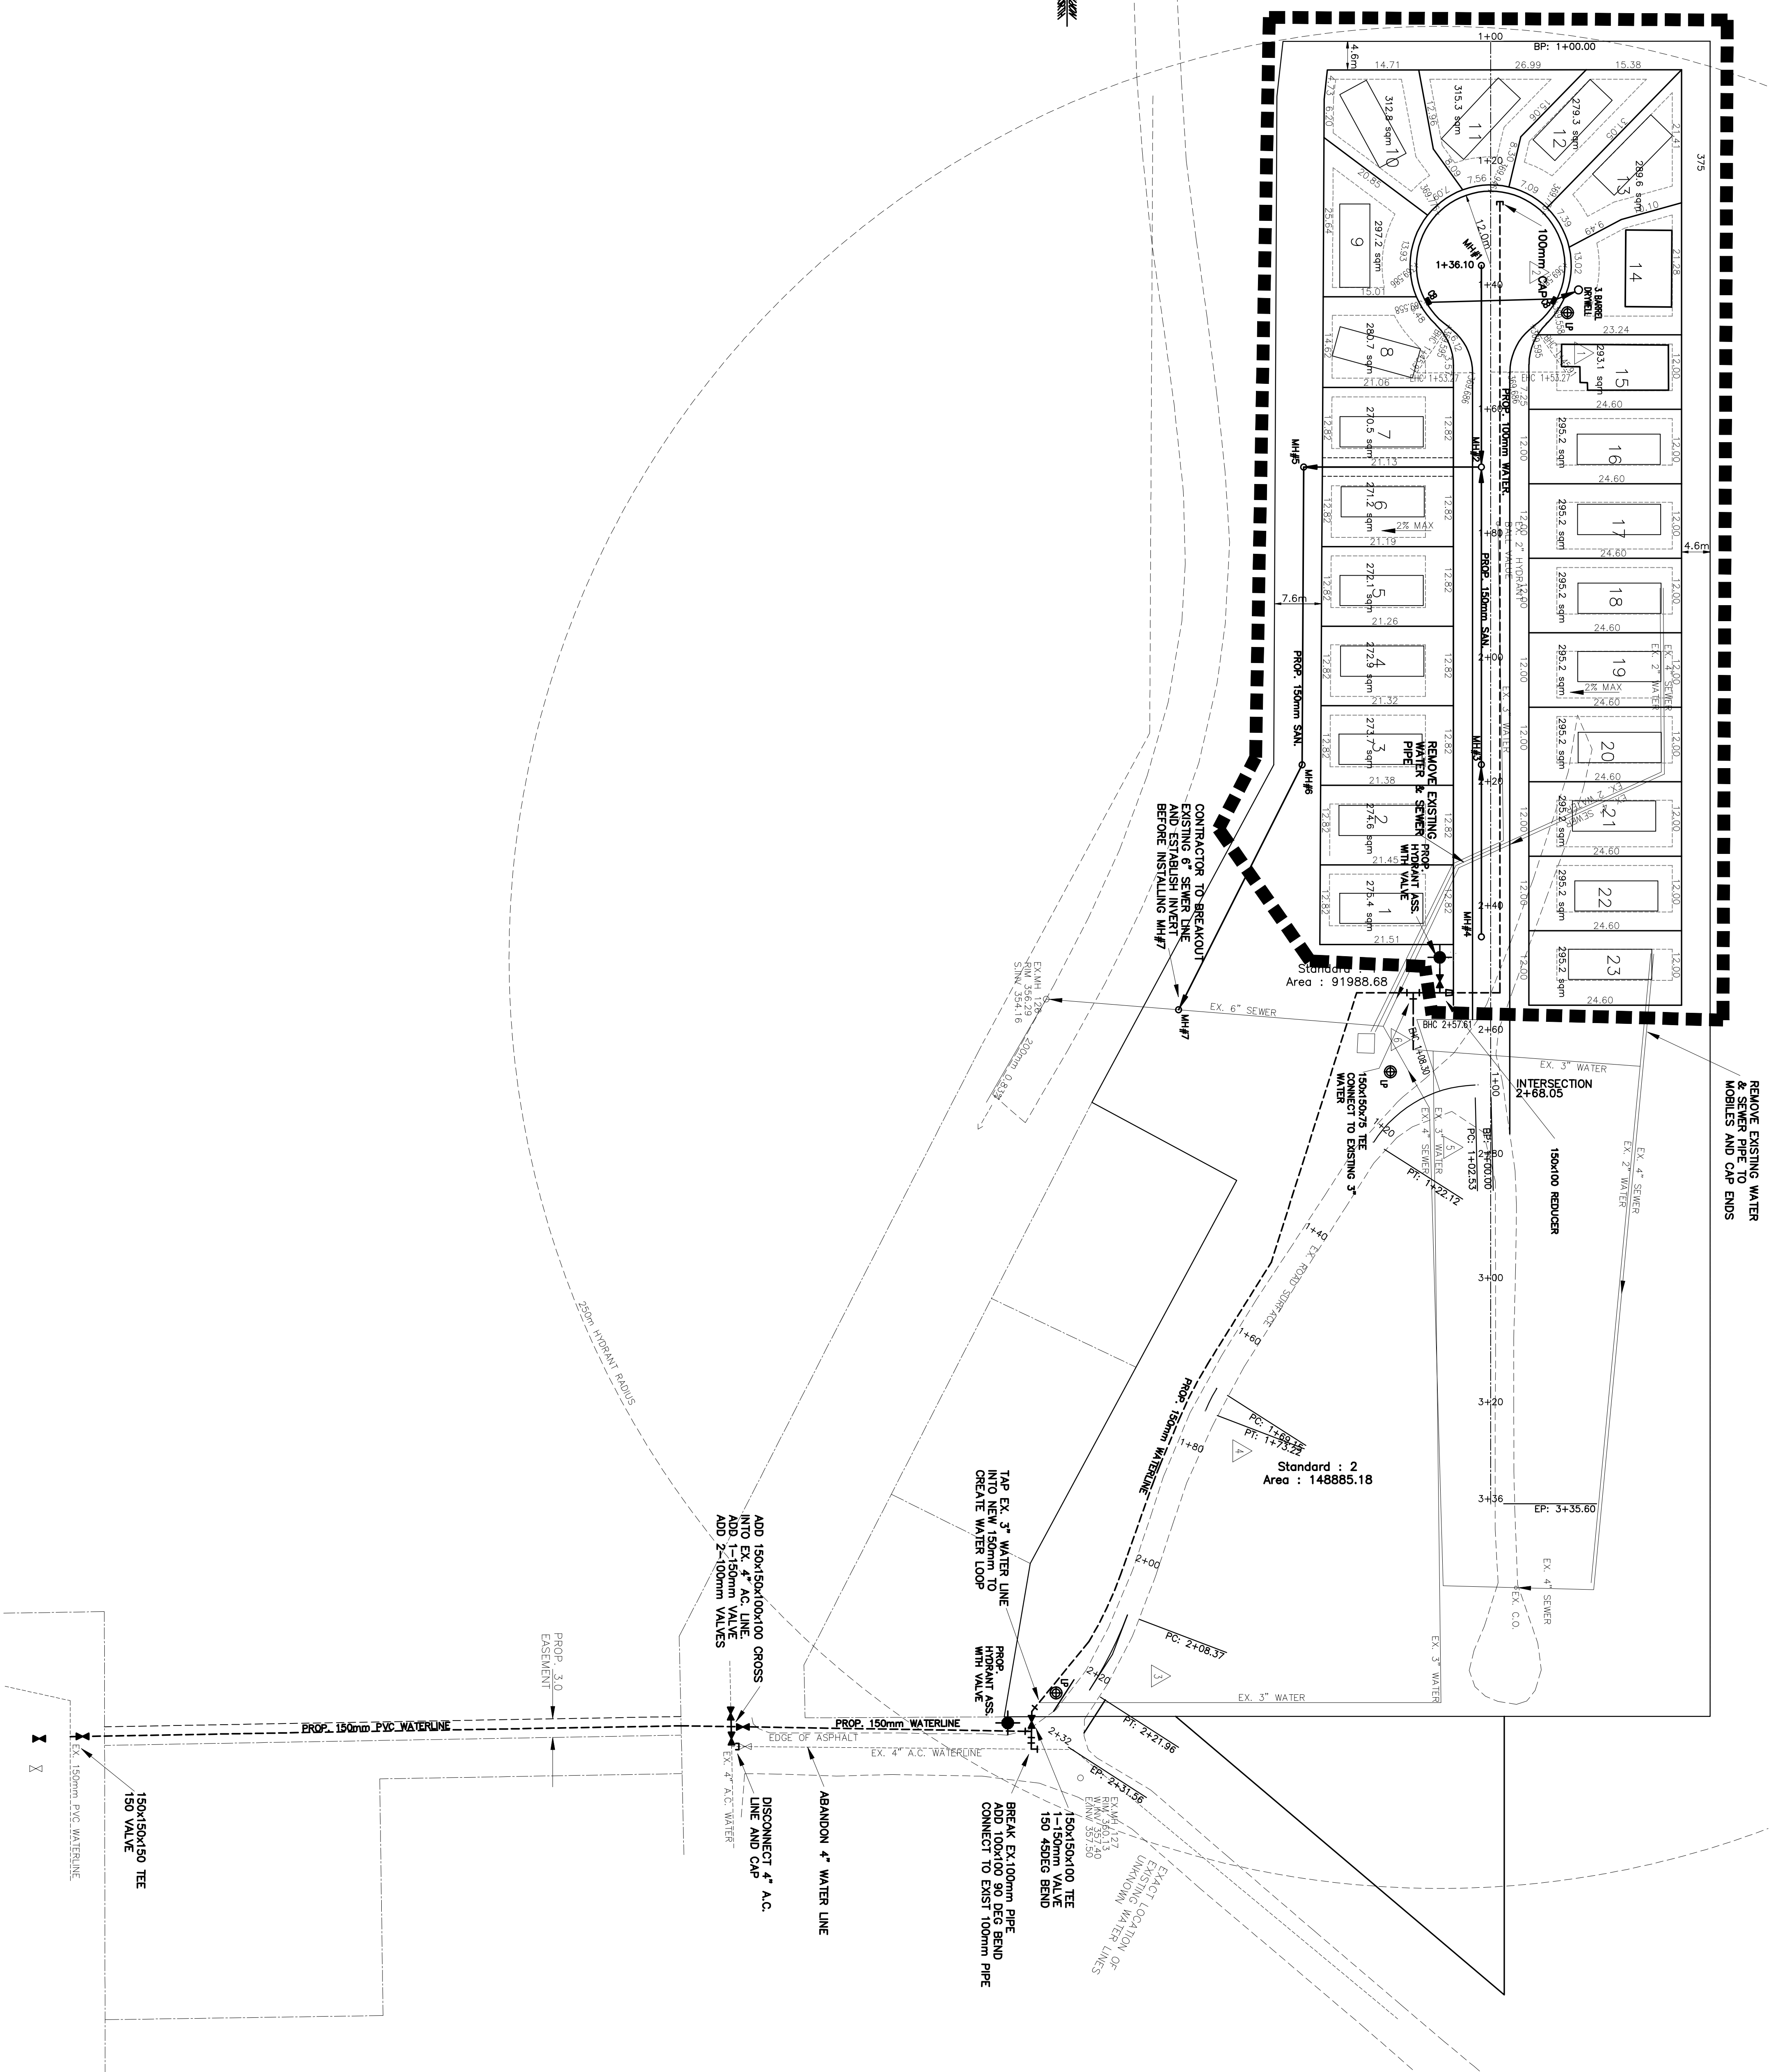


- △ EOP  
R=9.00m  
L=4.87m  
A=8.82m
- △ EOP  
R=12.00m  
L=27.5142°  
A=0.05m
- △ EOP  
R=6.31m  
L=115.522°
- △ EOP  
R=20.00m  
L=119.919°
- △ EOP  
R=20.00m  
L=39.872°
- △ EOP  
R=9.00m  
L=72.0119°  
A=8.81m  
A=11.319m

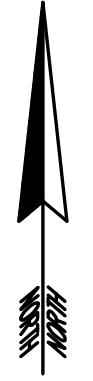

ISSUE	DATE	BY	DESCRIPTION
1	MAR 23/07	DMC	PRELIMINARY LAYOUT
2	MAY 9/07	DMC	SUBMIT FOR PERMITS

**HILLSIDE ENGINEERING SERVICES LTD.**

LAND PLANNING - ENGINEERING - WASTEWATER SYSTEMS  
 PERMITTING - STRUCTURAL - CIVIL - CAD  
 COMMERCIAL - INDUSTRIAL - RESIDENTIAL

54 NAWAMMO AVENUE EAST, PENNINGTON, B.C. V2A 1L9  
 PHONE (250) 490-4155 - FAX (250) 490-4156

**PEACH VIEW RV PARK**  
**OK FALLS, B.C.**

<b>OVERALL UTILITIES</b>			
HORIZONTAL SCALE	VERTICAL SCALE	FIELD SKETCH	DESIGN DRAWING
1:500	1"=10'	DMC	DMC
DATE: OCT 20/06	DRAWING NO.: 5151-01	SHEET NO.: 03	
PUBLIC WORKS MANAGER			